


METER SIZE	BOX DIAMETER	BOX COLOR	D&L RING & COVER, OAE	FORD SETTER, OAE	CURB STOP	SERVICE BOX
1"	18"	WHITE	L-2241 (SEE NOTE 5)	VBHC 74-15W-44-44-G or Q	FORD MODEL B11-444 (O.A.E.) 1" BALL VALVE 1" FM I.P.T. x 1" FM I.P.T.	FORD-EA2 40-40-30R (O.A.E.)

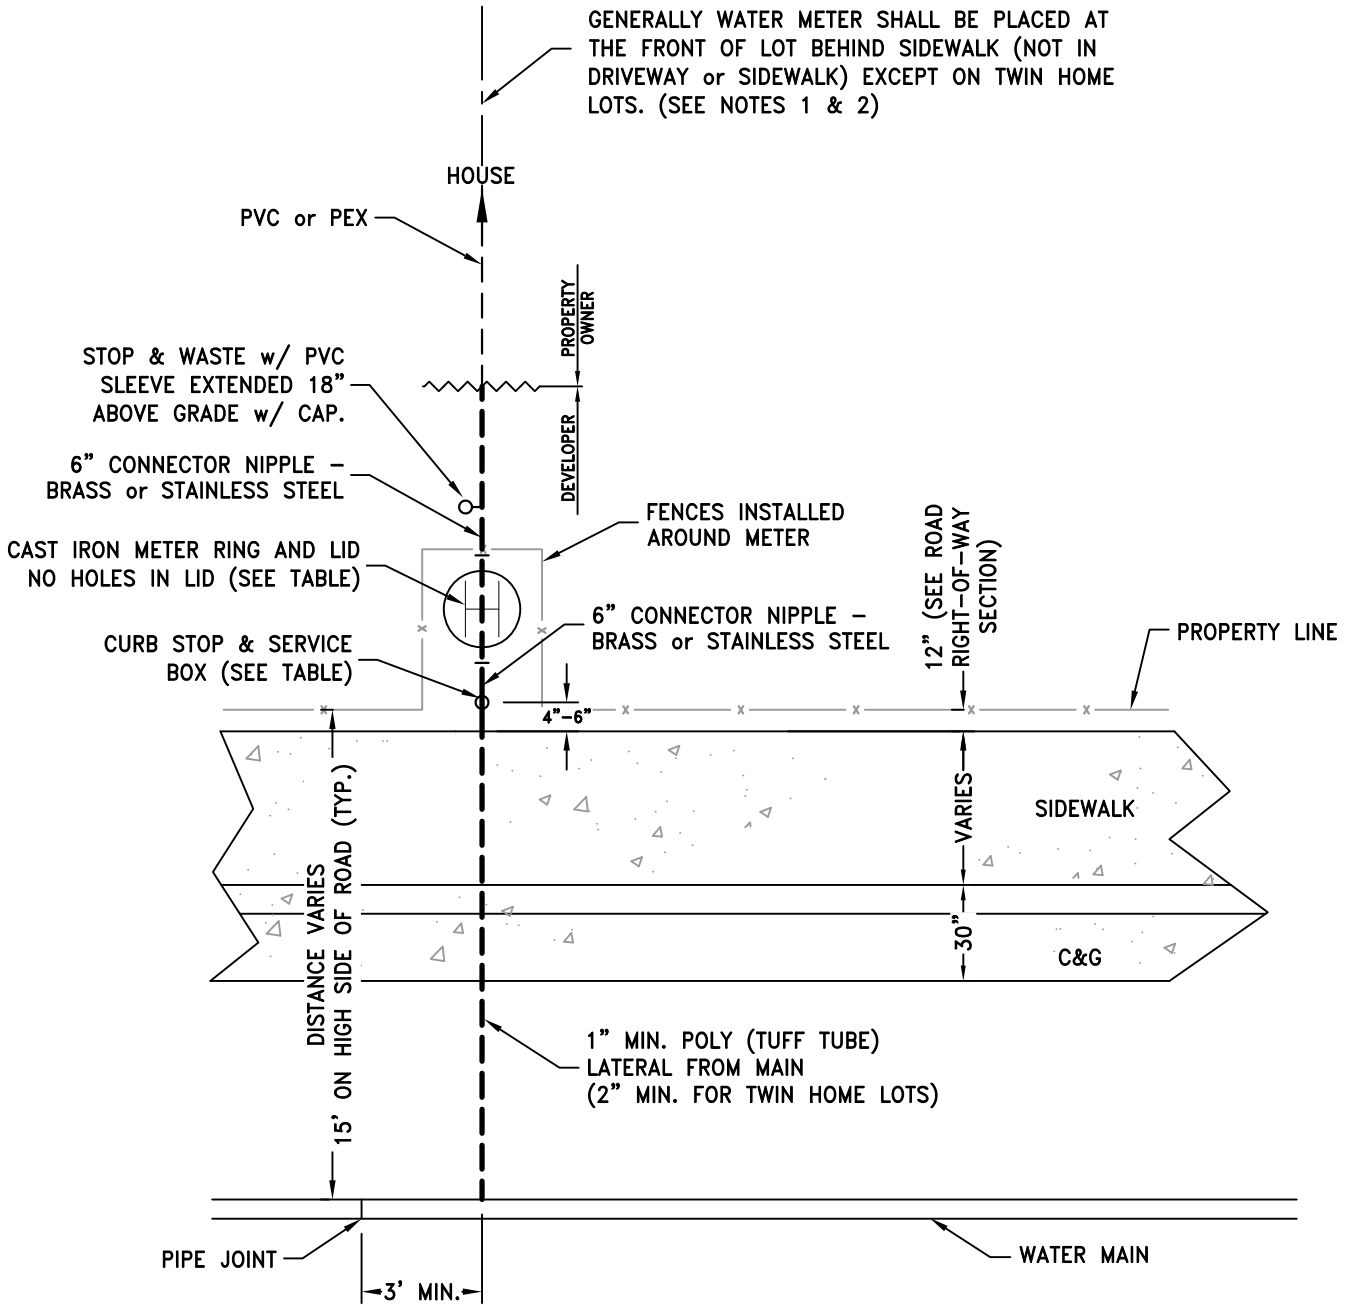

PLAN  
N.T.S.



ENOCH CITY  
900 E MIDVALLEY RD  
Enoch, UT 84721  
Tel. (435) 586-1119

1" WATER METER


SCALE:  
N.T.S.  
DATE:  
APR 2024

DETAIL No.:

W5.1A

SHEET:  
1 of 2

METER SIZE	BOX DIAMETER	BOX COLOR	D&L RING & COVER, OAE	FORD SETTER, OAE	CURB STOP	SERVICE BOX
1"	18"	WHITE	L-2241 (SEE NOTE 5)	VBHC 74-15W-44-44-G or Q	FORD MODEL B11-444 (O.A.E.) 1" BALL VALVE 1" FM I.P.T. x 1" FM I.P.T.	FORD-EA2 40-40-30R (O.A.E.)

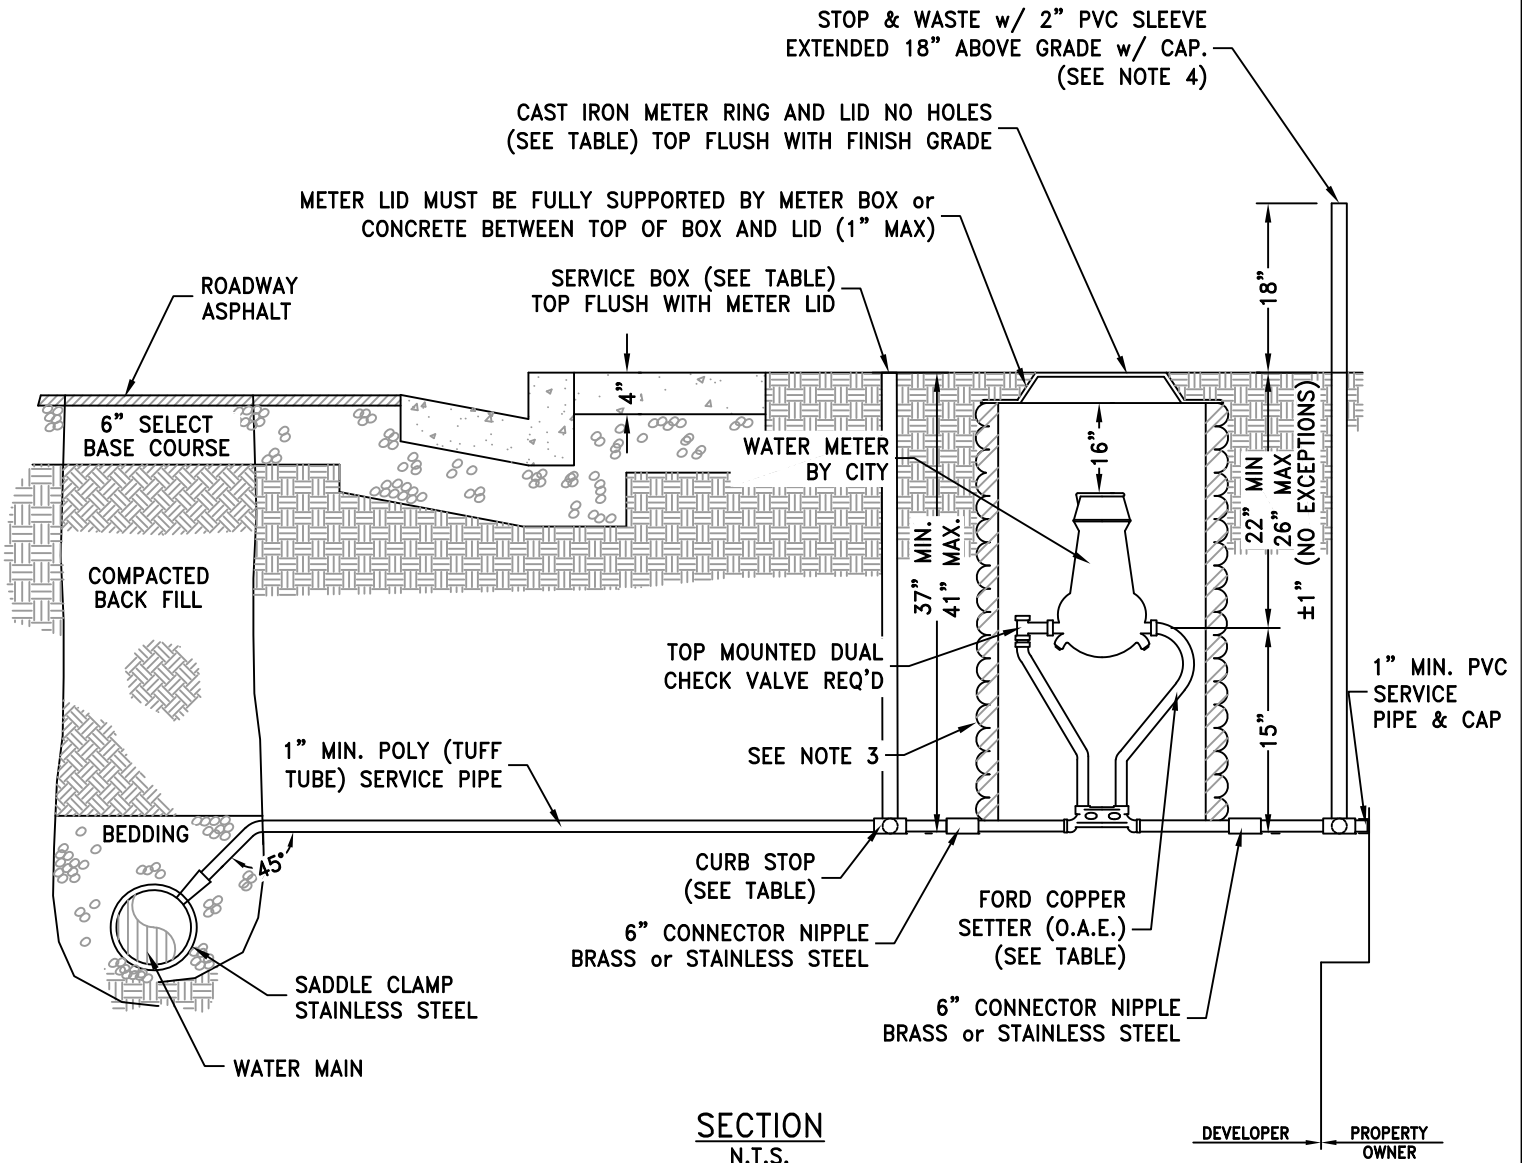

**NOTES:**

- ON TWIN HOME LOTS THE WATER METERS SHALL BE PLACED 10' FROM EACH SIDE OF LOT LINE.
- ON INDUSTRIAL ZONED ROADS WHERE SIDEWALKS ARE NOT REQUIRED OR INSTALLED THE WATER METERS SHALL BE INSTALLED BEHIND THE CURB & GUTTER.
- METER BOX HDP A.D.S. N-12 (O.A.E.) CORRUGATED POLYETHYLENE PIPE CORRUGATED EXTERIOR/ SMOOTH INTERIOR (SEE TABLE). BOX TO BE A CONTINUOUS PIECE OF PIPE WITH NO EXTENSIONS.
- STOP & WASTE NOT REQUIRED TO BE INSTALLED IF SECONDARY WATER IS AVAILABLE.
- USE D&L B-5018 FOR WATER METER LIDS THAT WILL BE INSET IN CONCRETE.



ENOCH CITY  
900 E MIDVALLEY RD  
Enoch, UT 84721  
Tel. (435) 586-1119

1" WATER METER

SCALE:  
N.T.S.  
DATE:  
APR 2024

DETAIL No.:

W5.1B

SHEET:  
2 of 2